




1 Front Elevation
1 : 50

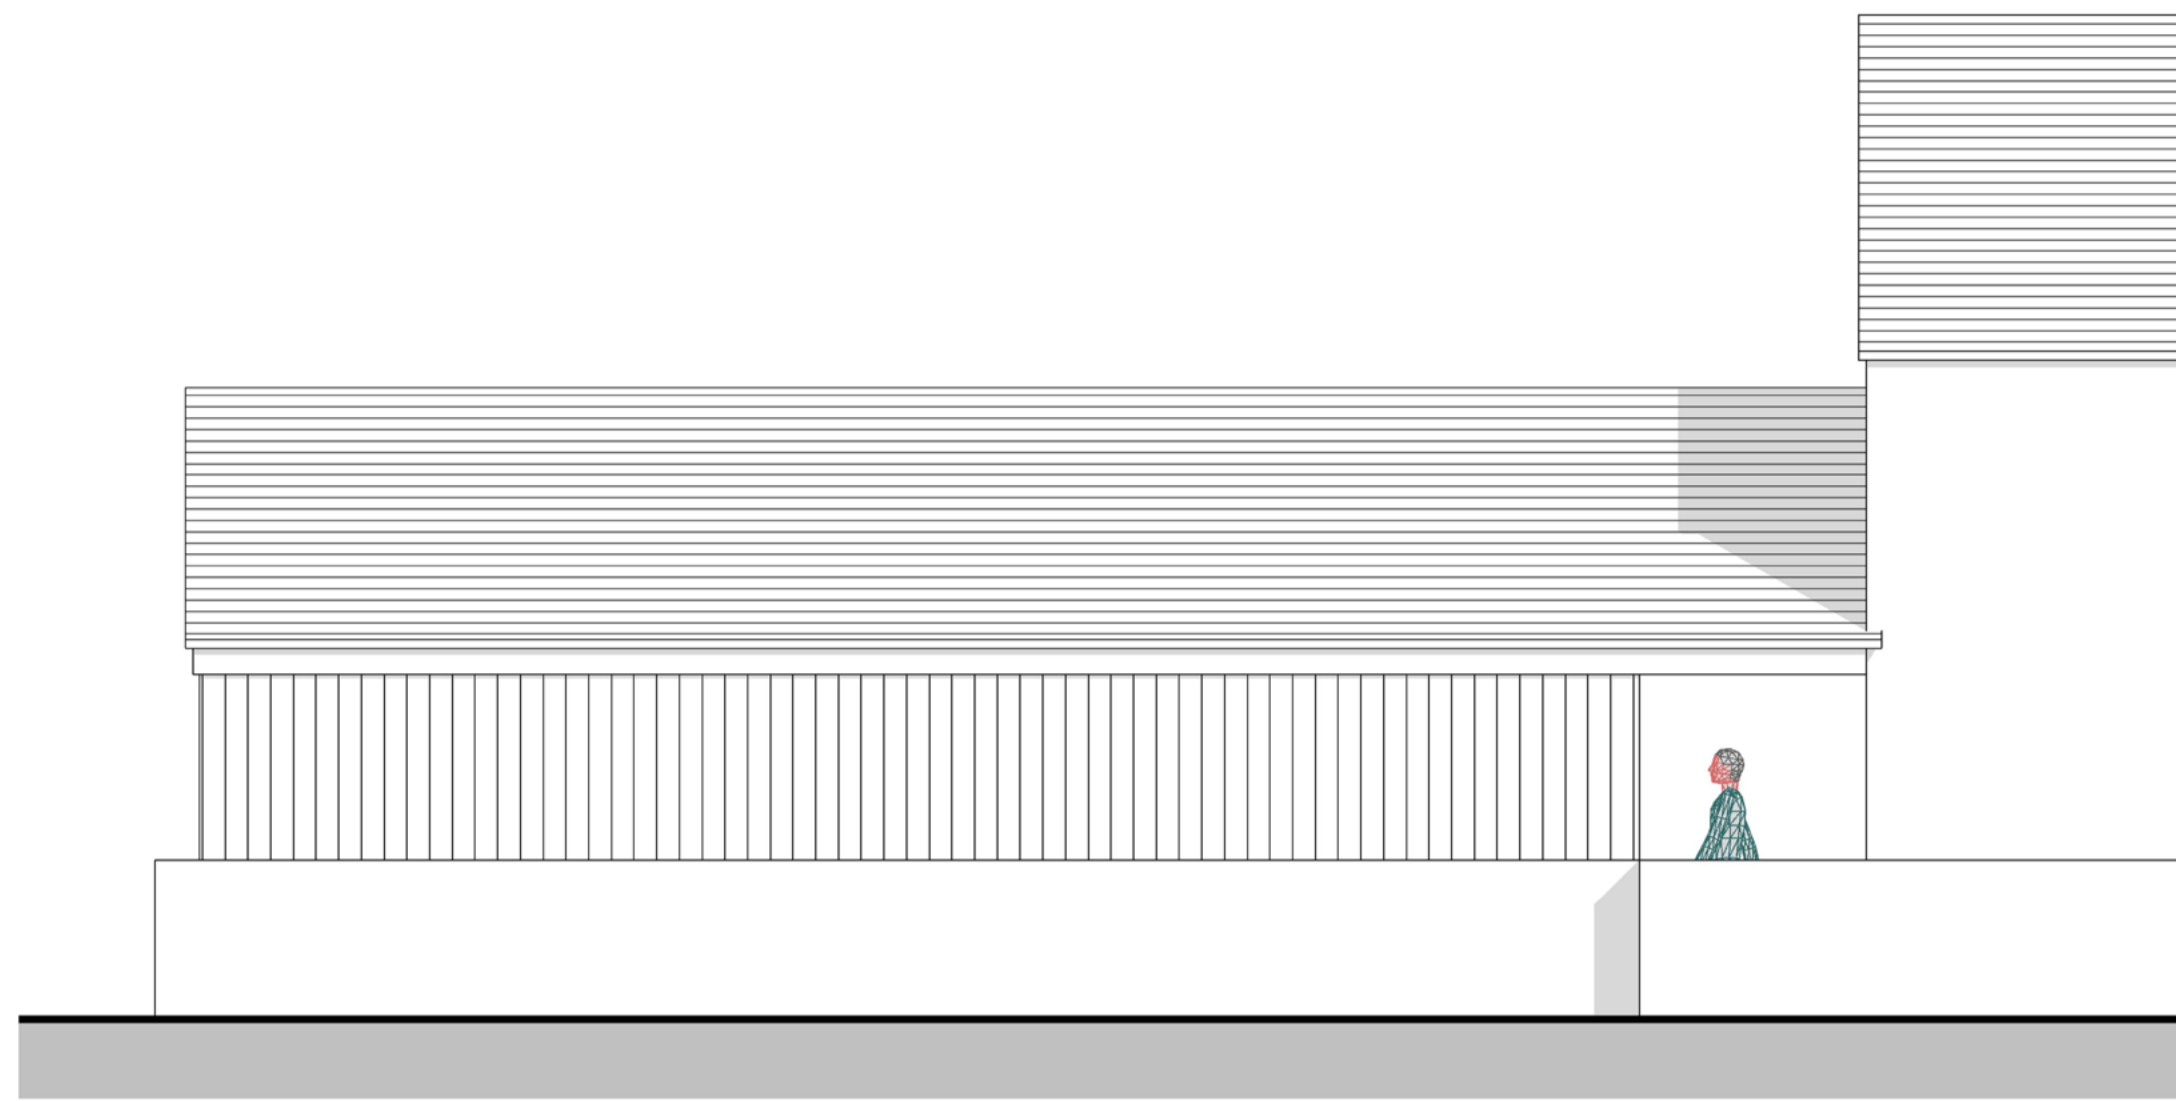

2 Rear Elevation
1 : 50

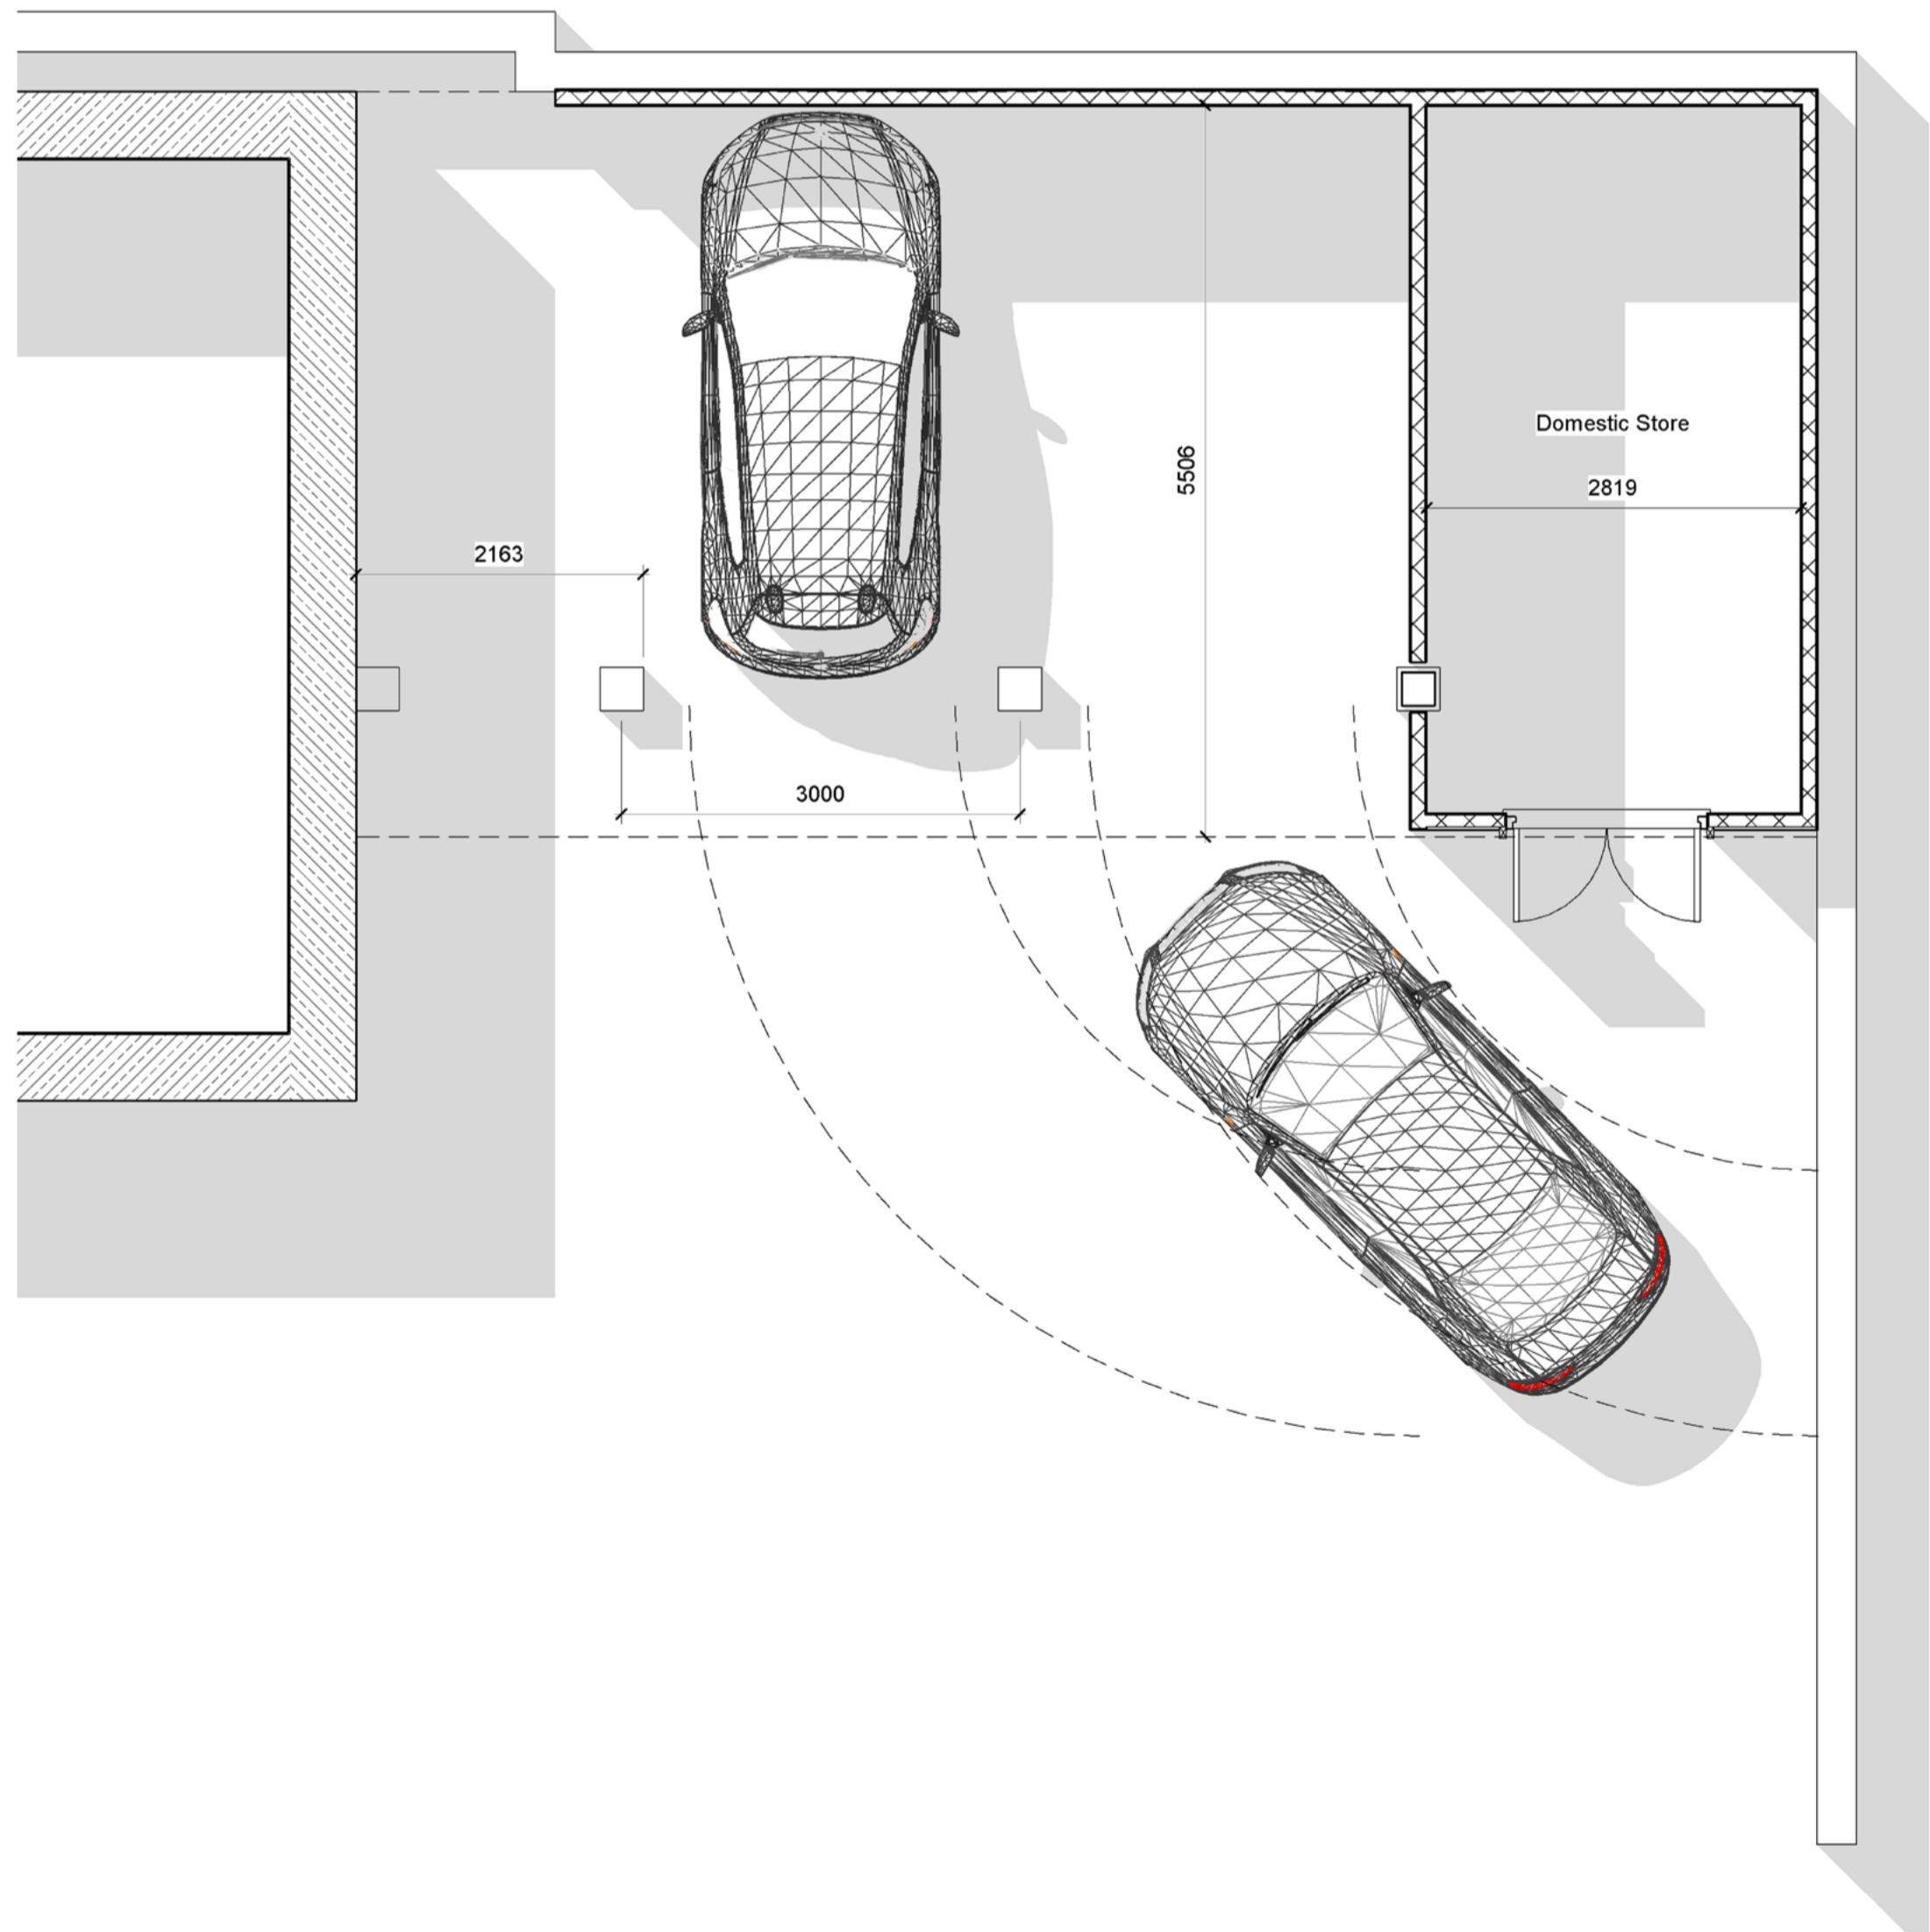

3 Ground Floor Plan
1 : 50

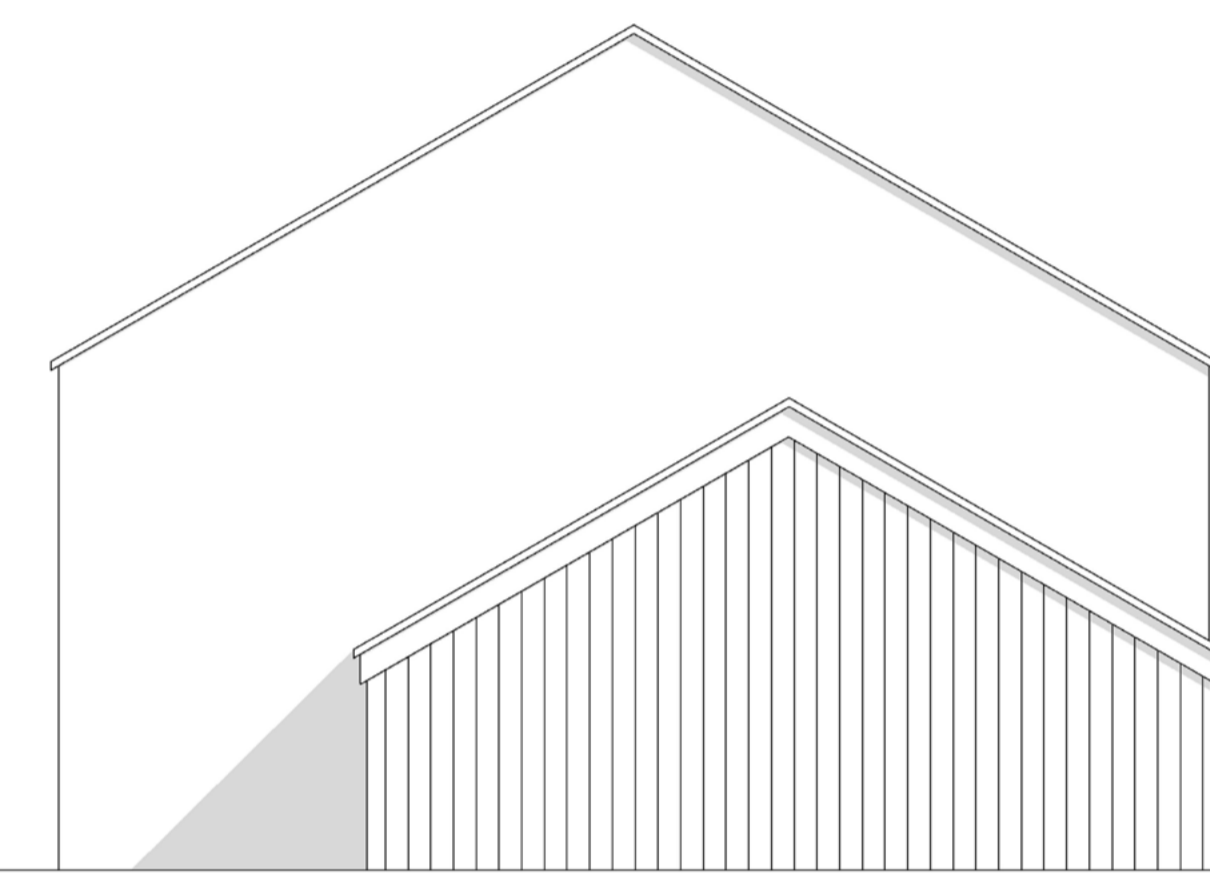

4 Side Elevation
1 : 50



5 3D 1

Notes and Amendments:

1. No amendments without consulting Chris Robinson
2. Do not Scale
3. Party Wall Act. 1996 to be observed with written notices from adjoining owners
4. CDM Regs 2007 to be observed at all times
5. Building Control notified by contractor
6. All information including drawings are the property of Chris Robinson until final account has been settled

Chris Robinson & Son
B.Sc, M.R.I.C.S. 
Chartered Building Surveyor
Award Winning Building Designer

Our Address:
The Old Twine Mill,
Low Laithe,
Harrogate,
North Yorkshire
HG34BU

Office: 01423 780184
Mobile: 07912612948
VAT: 758 5348 87
Email: chrisrobinsonandson@gmail.com
Harrogate Design & Ripon Civic Design Award Winner

Client
Mr J Nimmo,
Highfold,
Rigton Hill,
North Rigton
Harrogate,

Number: Email:

Page Ref:
Proposed Drawings

Proposed
Erection of car port / domestic store

Reference: 3981
Scale: @ A1
Stated

Drawn By: James
Date: 19 / 01 / 2016

Local Planning Authority REF:
TBC